


LANDSCAPING AND TRIMMING NEAR WATER INFRASTRUCTURE

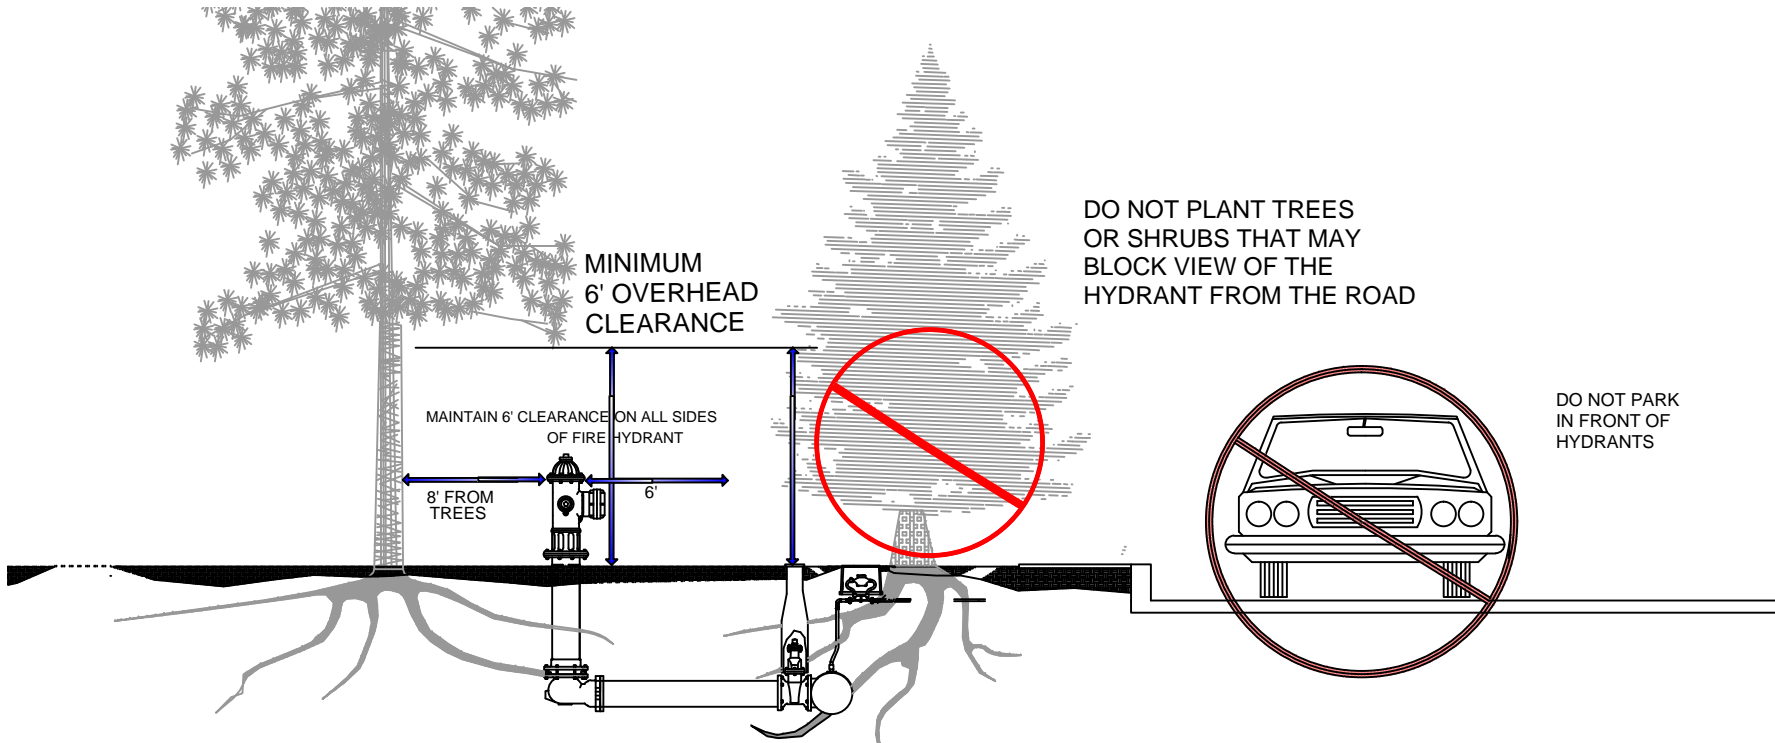


TREES AND SHRUBS PLANTED NEAR HYDRANTS, VALVES, METERS, AND OVER WATER MAINS HAVE A TENDENCY TO SEND THEIR ROOTS DOWN INTO THIS SOFTER GROUND. THESE ROOTS CAUSE MAINTENANCE PROBLEMS FOR THE CREWS, AND CAN END UP BREAKING WATER MAINS AND INTERFERING WITH THE OPERATION OF THESE CRITICAL COMPONENTS OF THE WATER SYSTEM. PLEASE AVOID PLANTING TREES AND LARGE SHRUBS WITH-IN 8 FEET OF ANY OF THESE INFRASTRUCTURE ITEMS.

CONST. WS#	RET. WS#	DATE COMP.	SPECIFICATION	PARKLAND LIGHT AND WATER COMPANY • (253) 531-5666 12918 PARK AVE. S. • P.O. BOX 44426 • TACOMA, WA 98444	SCALE	DATE DRAWN	MAP NO. XXX	DRAWN BY
XXXXXXXX			HYDRANT CLEARANCES		XXX-XXX	8/3/2015	XXX T19 R3E	Z S

LANDSCAPING AND MAINTENANCE AROUND ELECTRIC INFRASTRUCTURE

WORKING SAFELY AROUND STREET LIGHTS, SPLICE BOXES, METER BASES, TRANSFORMERS AND SWITCH GEAR REQUIRES SEVERAL FEET OF ROOM. PLEASE DO NOT PLANT TREES OR SHRUBS WITHIN 6 FEET OF ANY ELECTRICAL INFRASTRUCTURE. KEEP EXISTING PLANTINGS TRIMMED TO ALLOW AT LEAST 3 FEET OF CLEARANCE TO THE SIDES OF ALL ELECTRICAL APPLIANCES, AND 12 FEET OF CLEARANCE ON THE FRONT. PLEASE KEEP ALL BRANCHES TRIMMED TO ALLOW 8 Ft. OVERHEAD CLEARANCE.

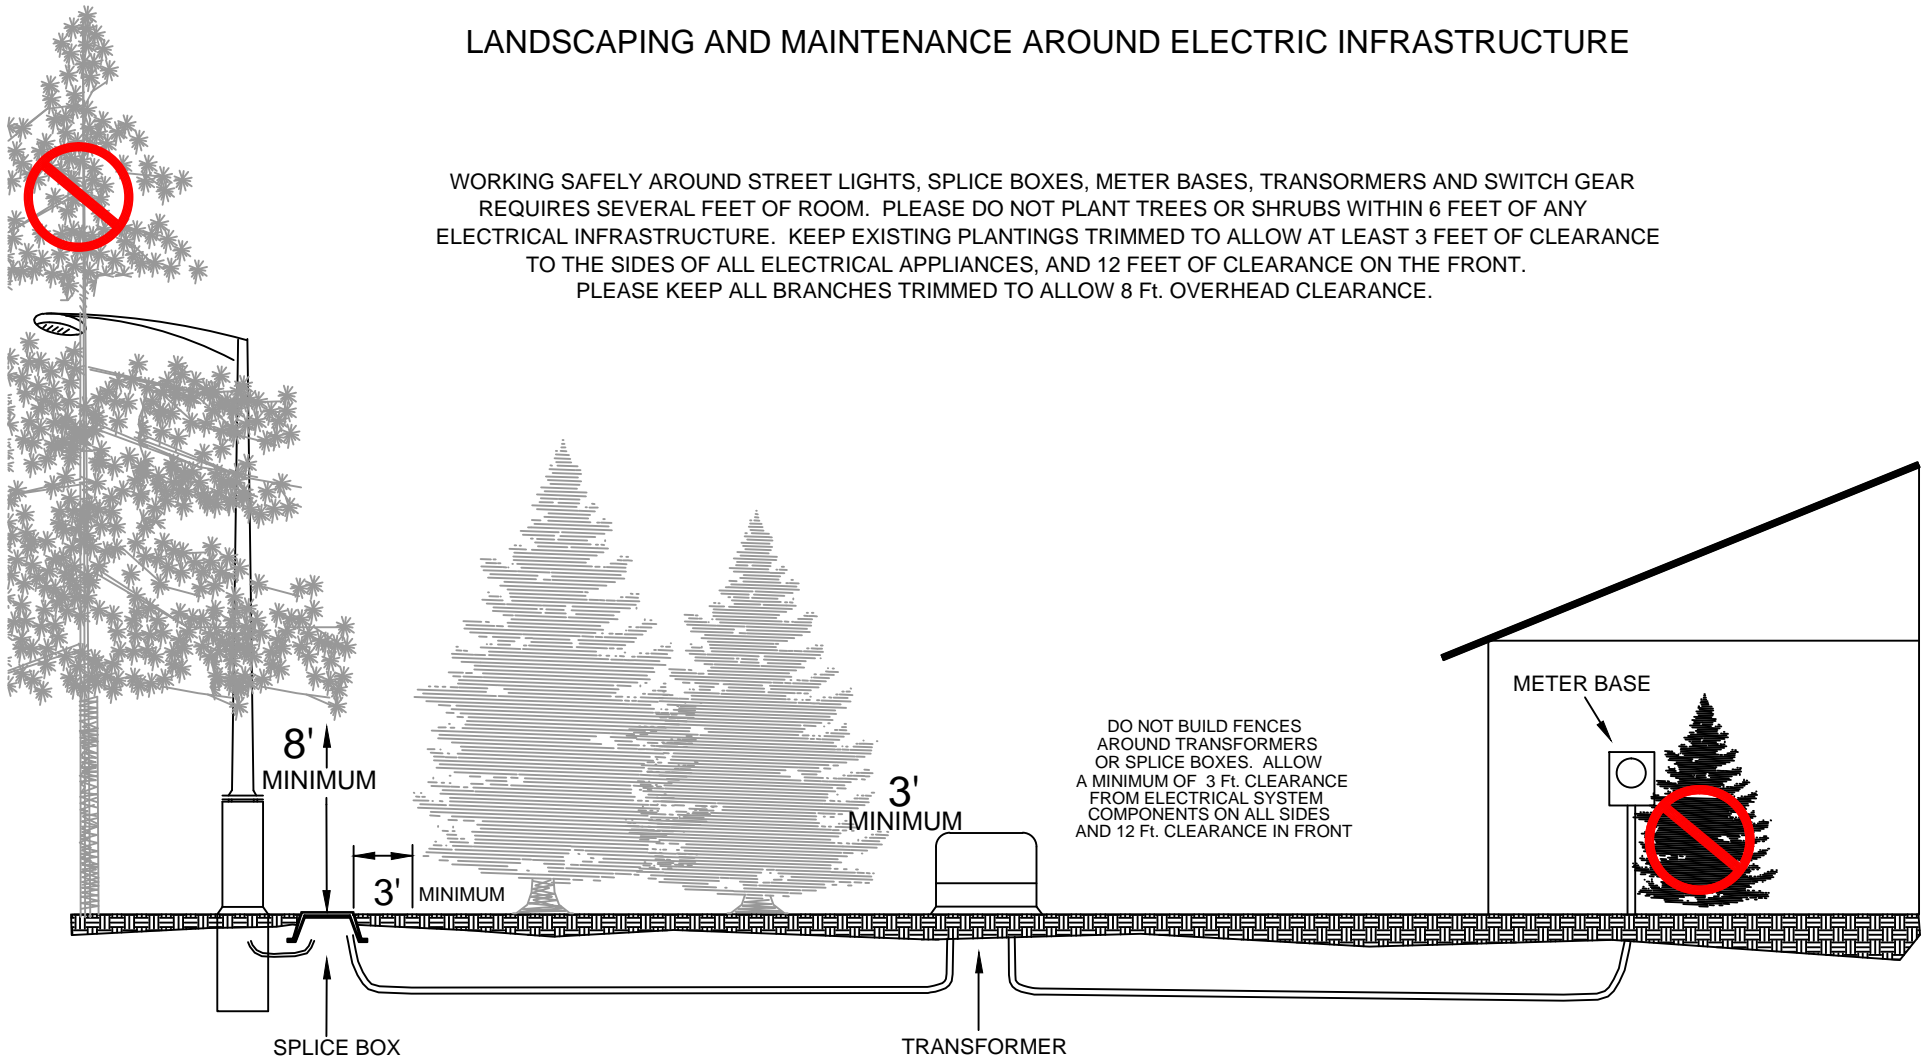

CONST. WS# XXXXXXXX	RET. WS# _____	DATE COMP. _____	SPECIFICATION ELECTRIC CLEARANCES	 PARKLAND LIGHT & WATER COMPANY 12918 PARK AVENUE S • PO BOX 44426 • TACOMA, WA 98448-0426 PH: (253) 531-5666 • FAX: (253) 531-2664 • WEB SITE: www.plw.coop	SCALE XXX-XXX	DATE DRAWN 8/17/2015	MAP NO. XXX XXX T19 R3E	DRAWN BY Z S